



South arcade of the nave, looking south

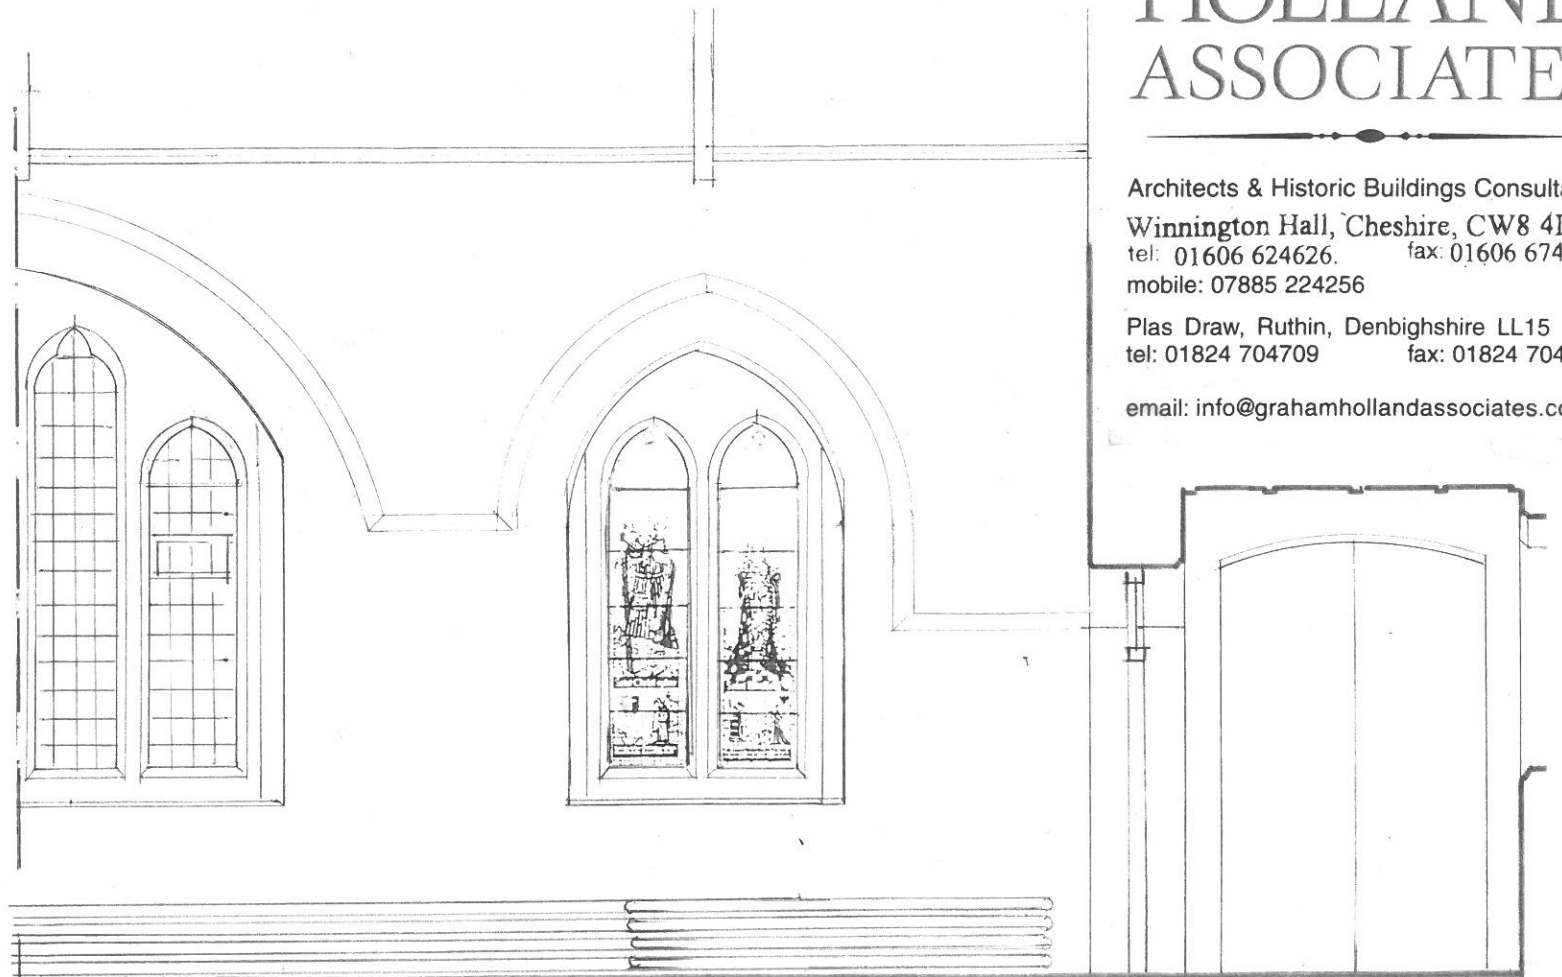


South aisle south wall

porch

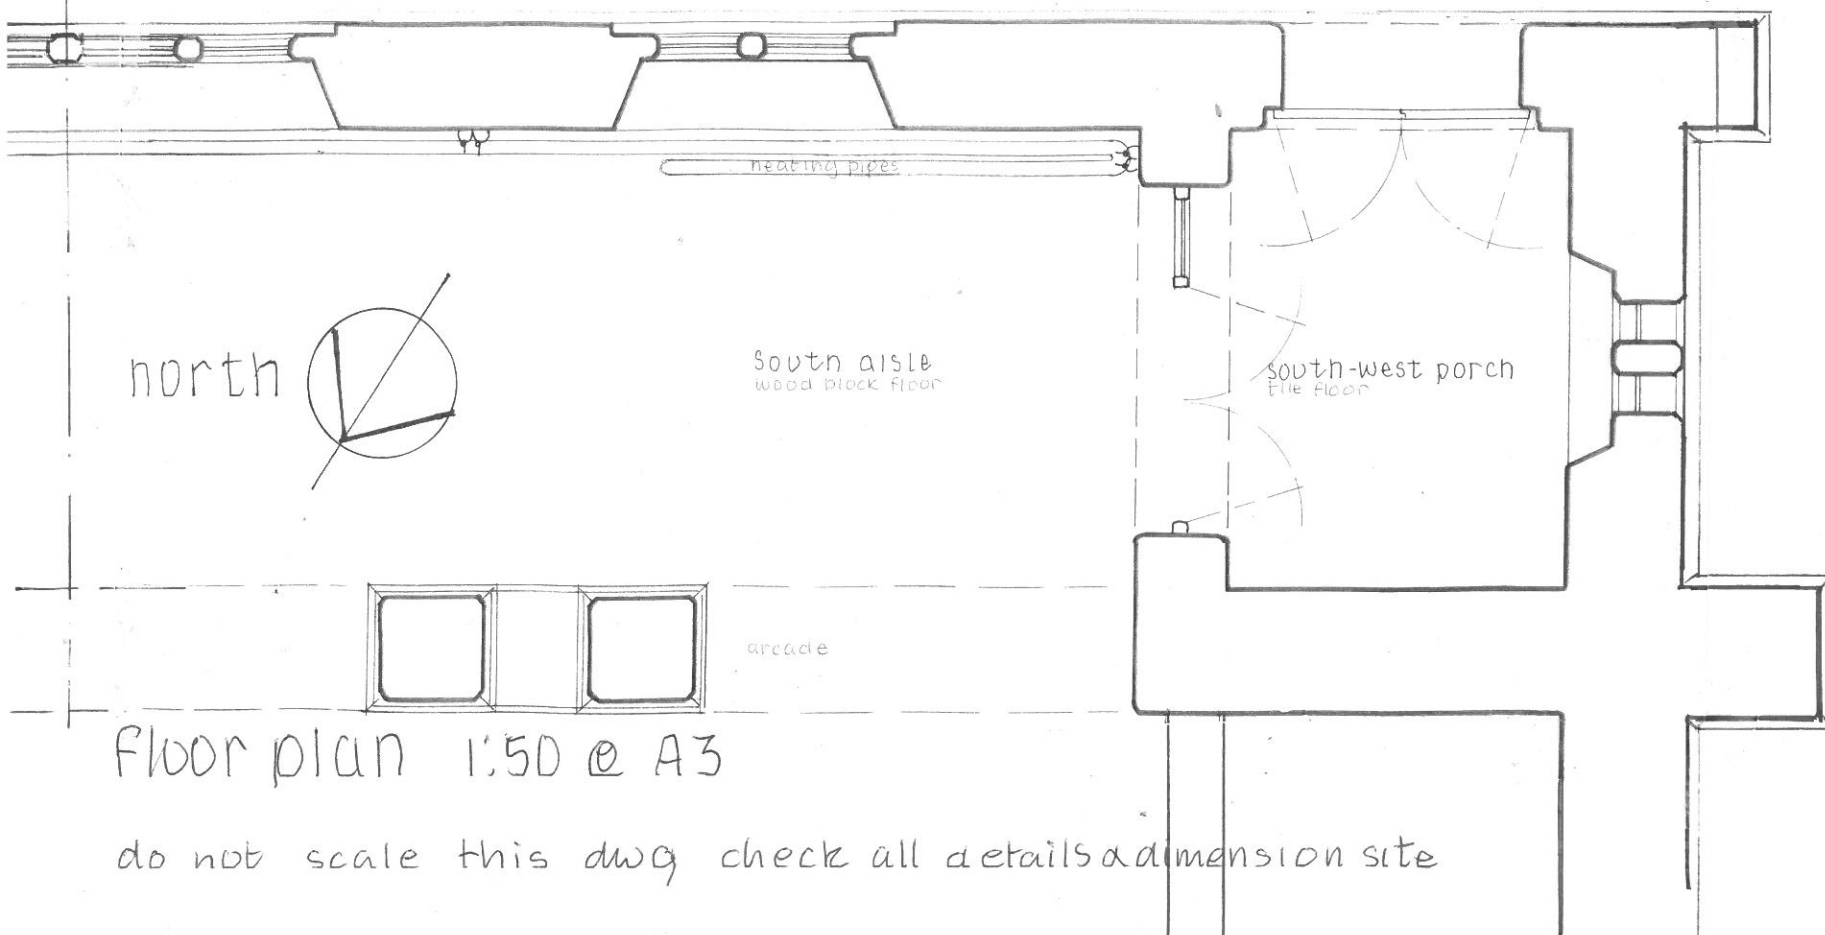

Floor plan 1:50 @ A3

do not scale this dwg check all details and dimension site

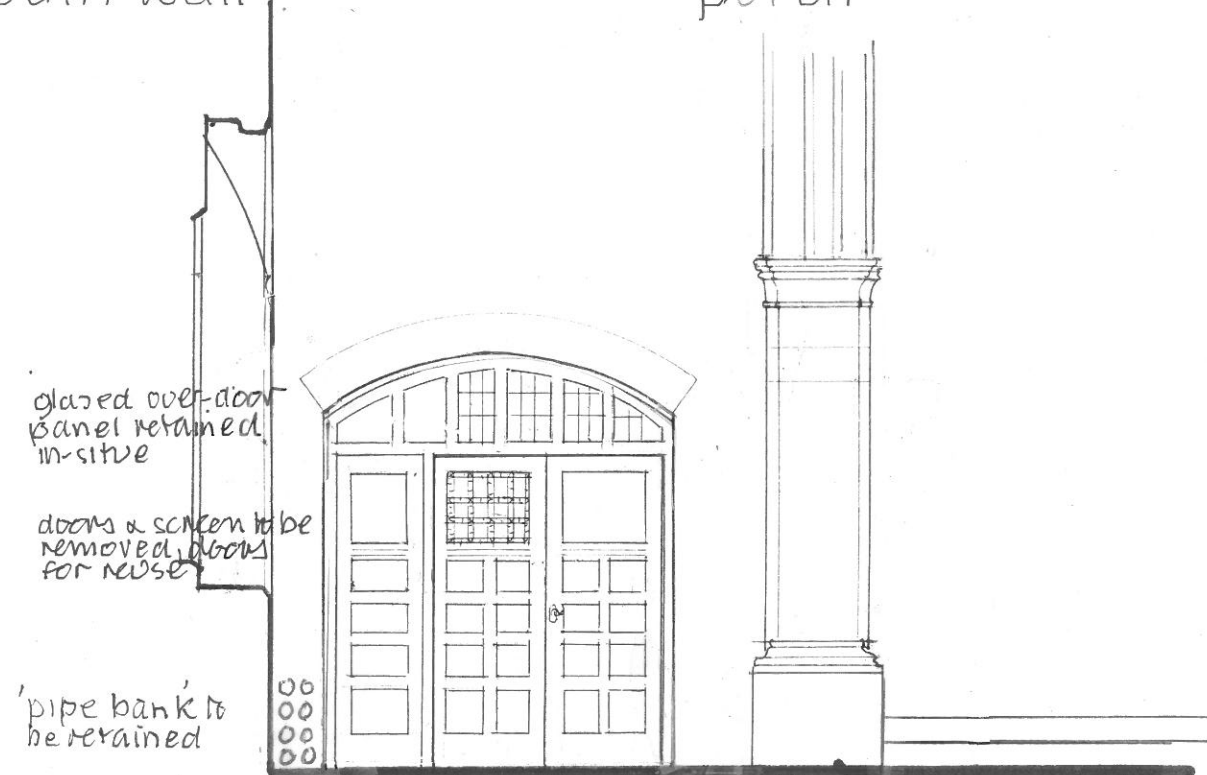

South aisle west  
glazed oak screen to arch

nave