


Prenton, St. Stephen; Servery & lavatories, as proposed, August 2019 dwg^{no} 7090-3-4
 revised Sept 23

**GRAHAM
 HOLLAND
 ASSOCIATES**

Architects & Historic Buildings Consultants
 Winnington Hall, Cheshire, CW8 4DU
 tel: 01606 624626 fax: 01606 74002
 mobile: 07885 224256
 Plas Draw, Ruthin, Denbighshire LL15 1RT
 tel: 01824 704709 fax: 01824 704912
 email: info@grahamhollandassociates.co.uk

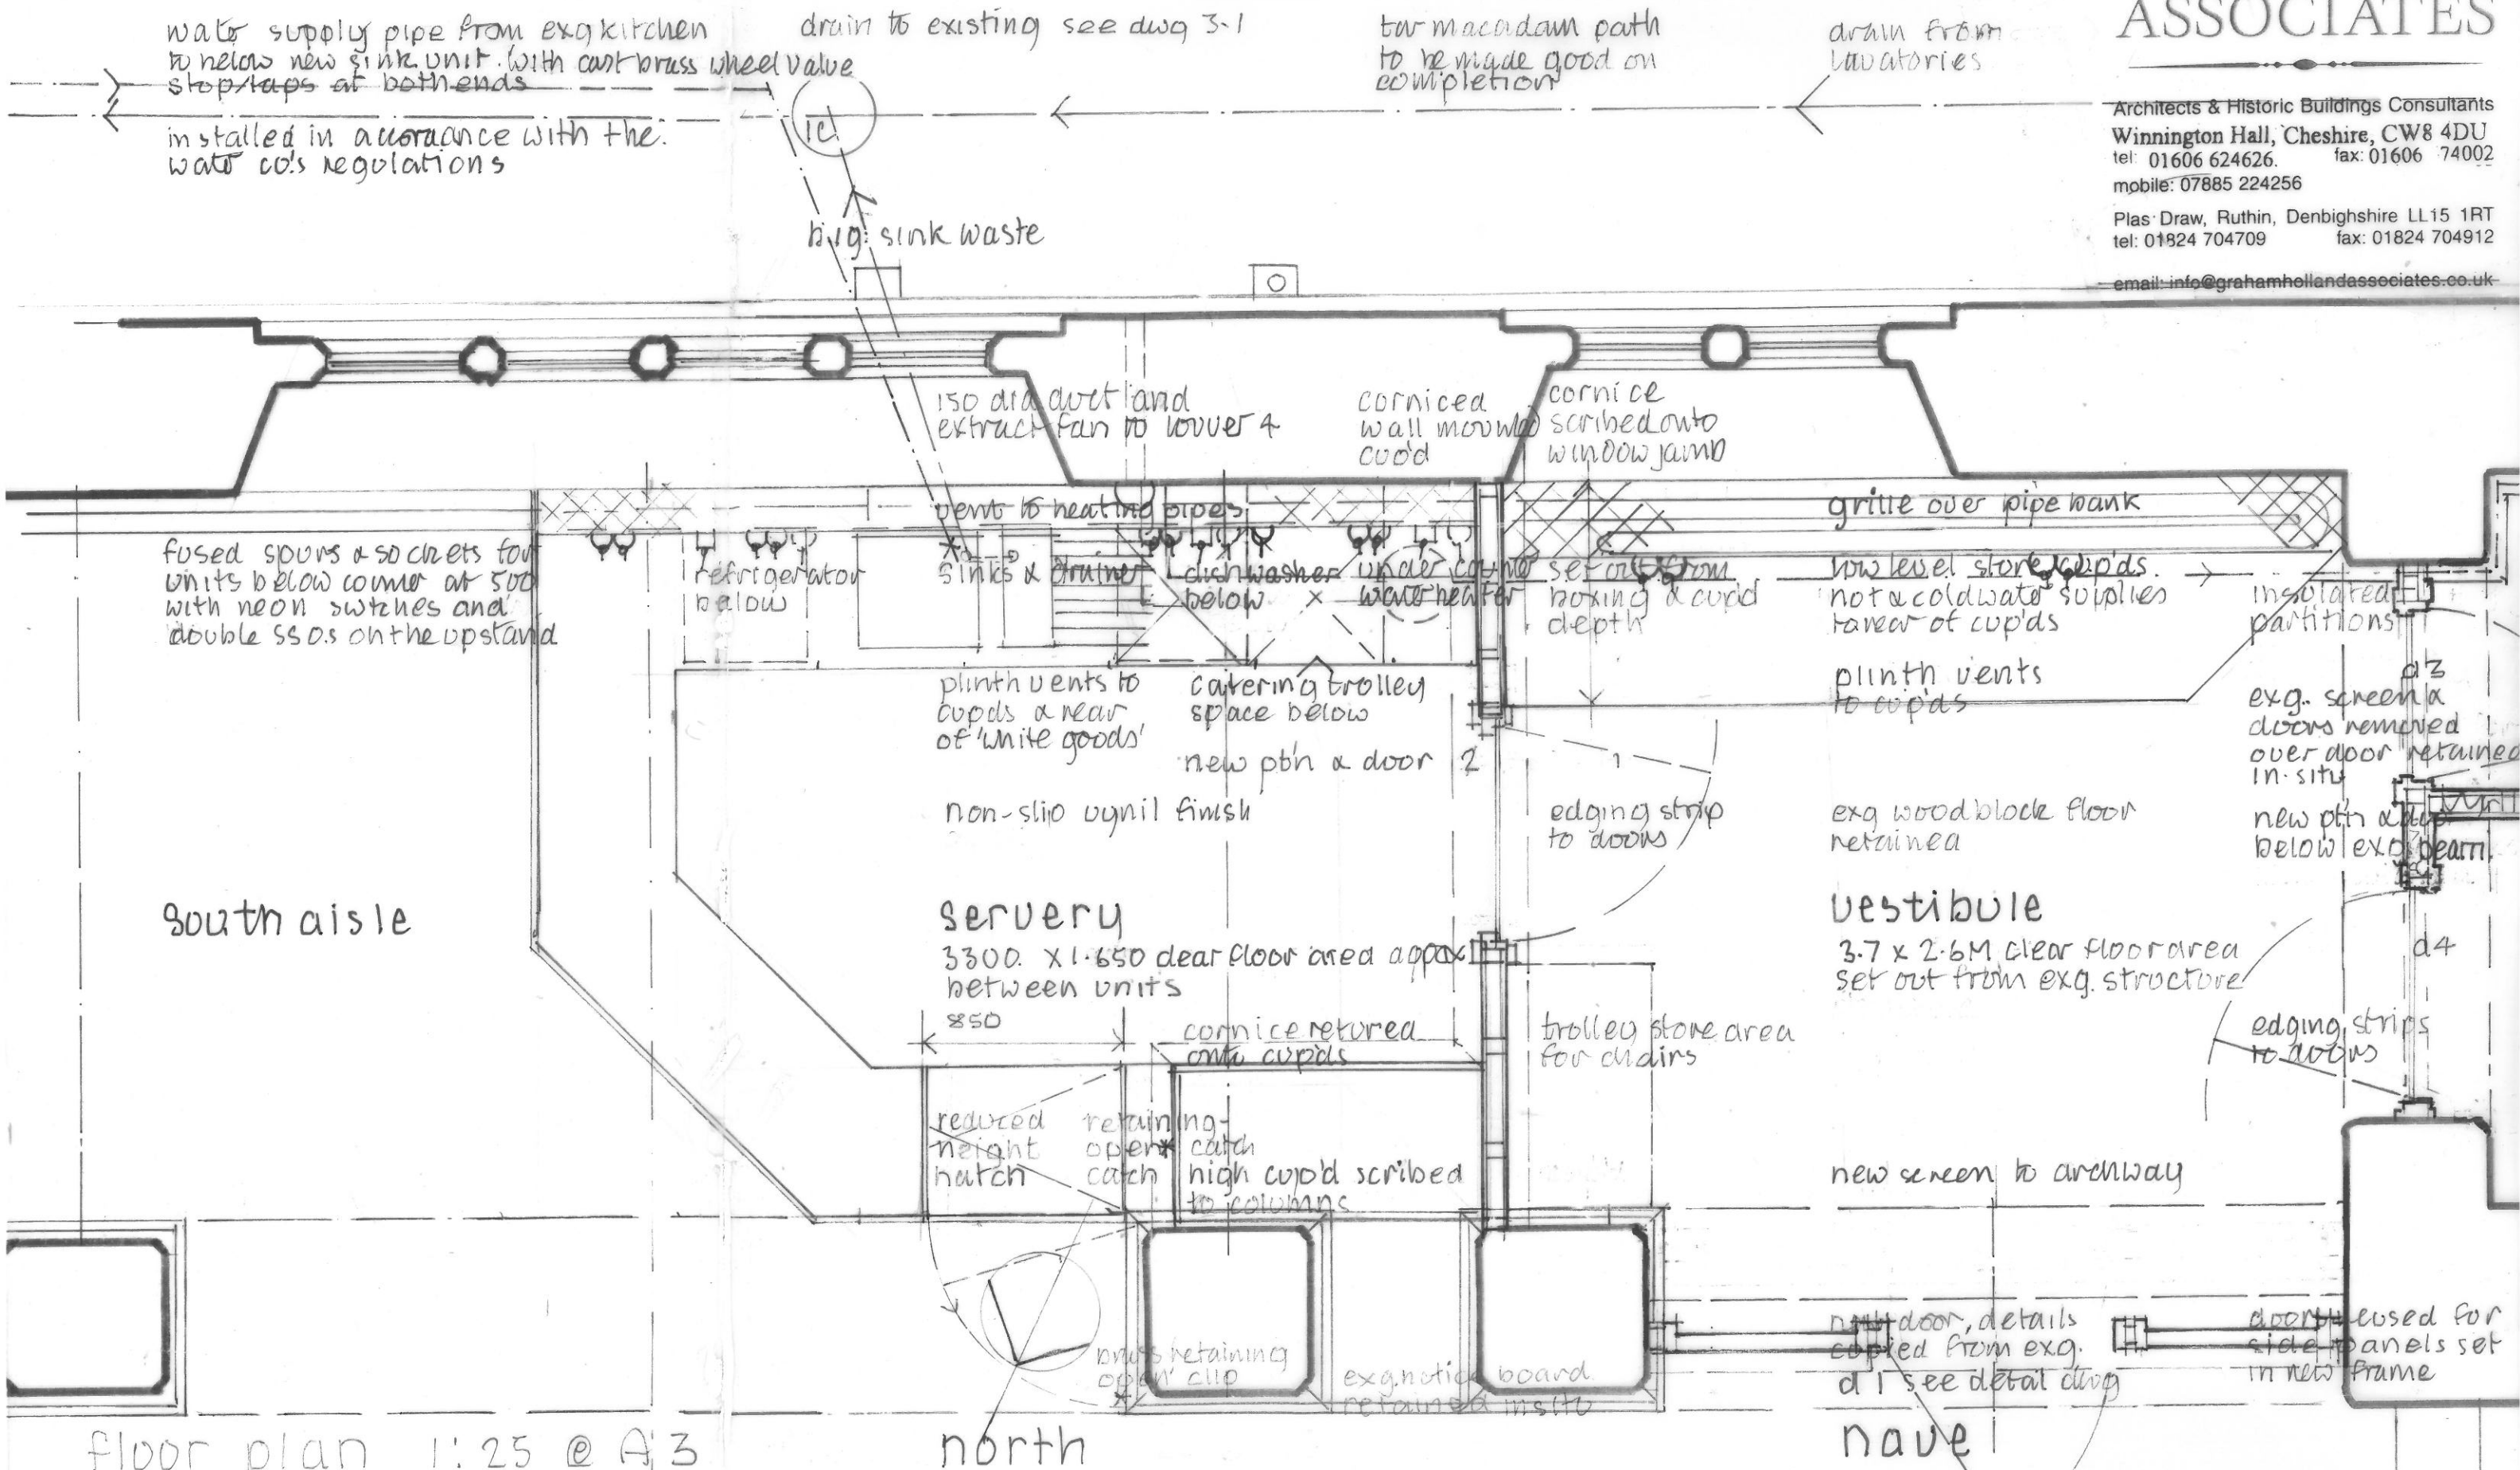

floor plan 1:25 @ A3
 check all details & dimensions on site