

Prenton, St. Stephen; servery & Lavatories, proposals, Sept. '23 DWG<sup>no</sup> 7090-3-6

GRAHAM  
HOLLAND  
ASSOCIATES

Architects & Historic Buildings Consultants

Winnington Hall, Cheshire, CW8 4DU


tel: 01606 624626

mobile: 07885 224256

Plas Draw, Ruthin, Denbighshire LL15 1RT

tel: 01824 704709

email: info@grahamhollandassociates.co.uk

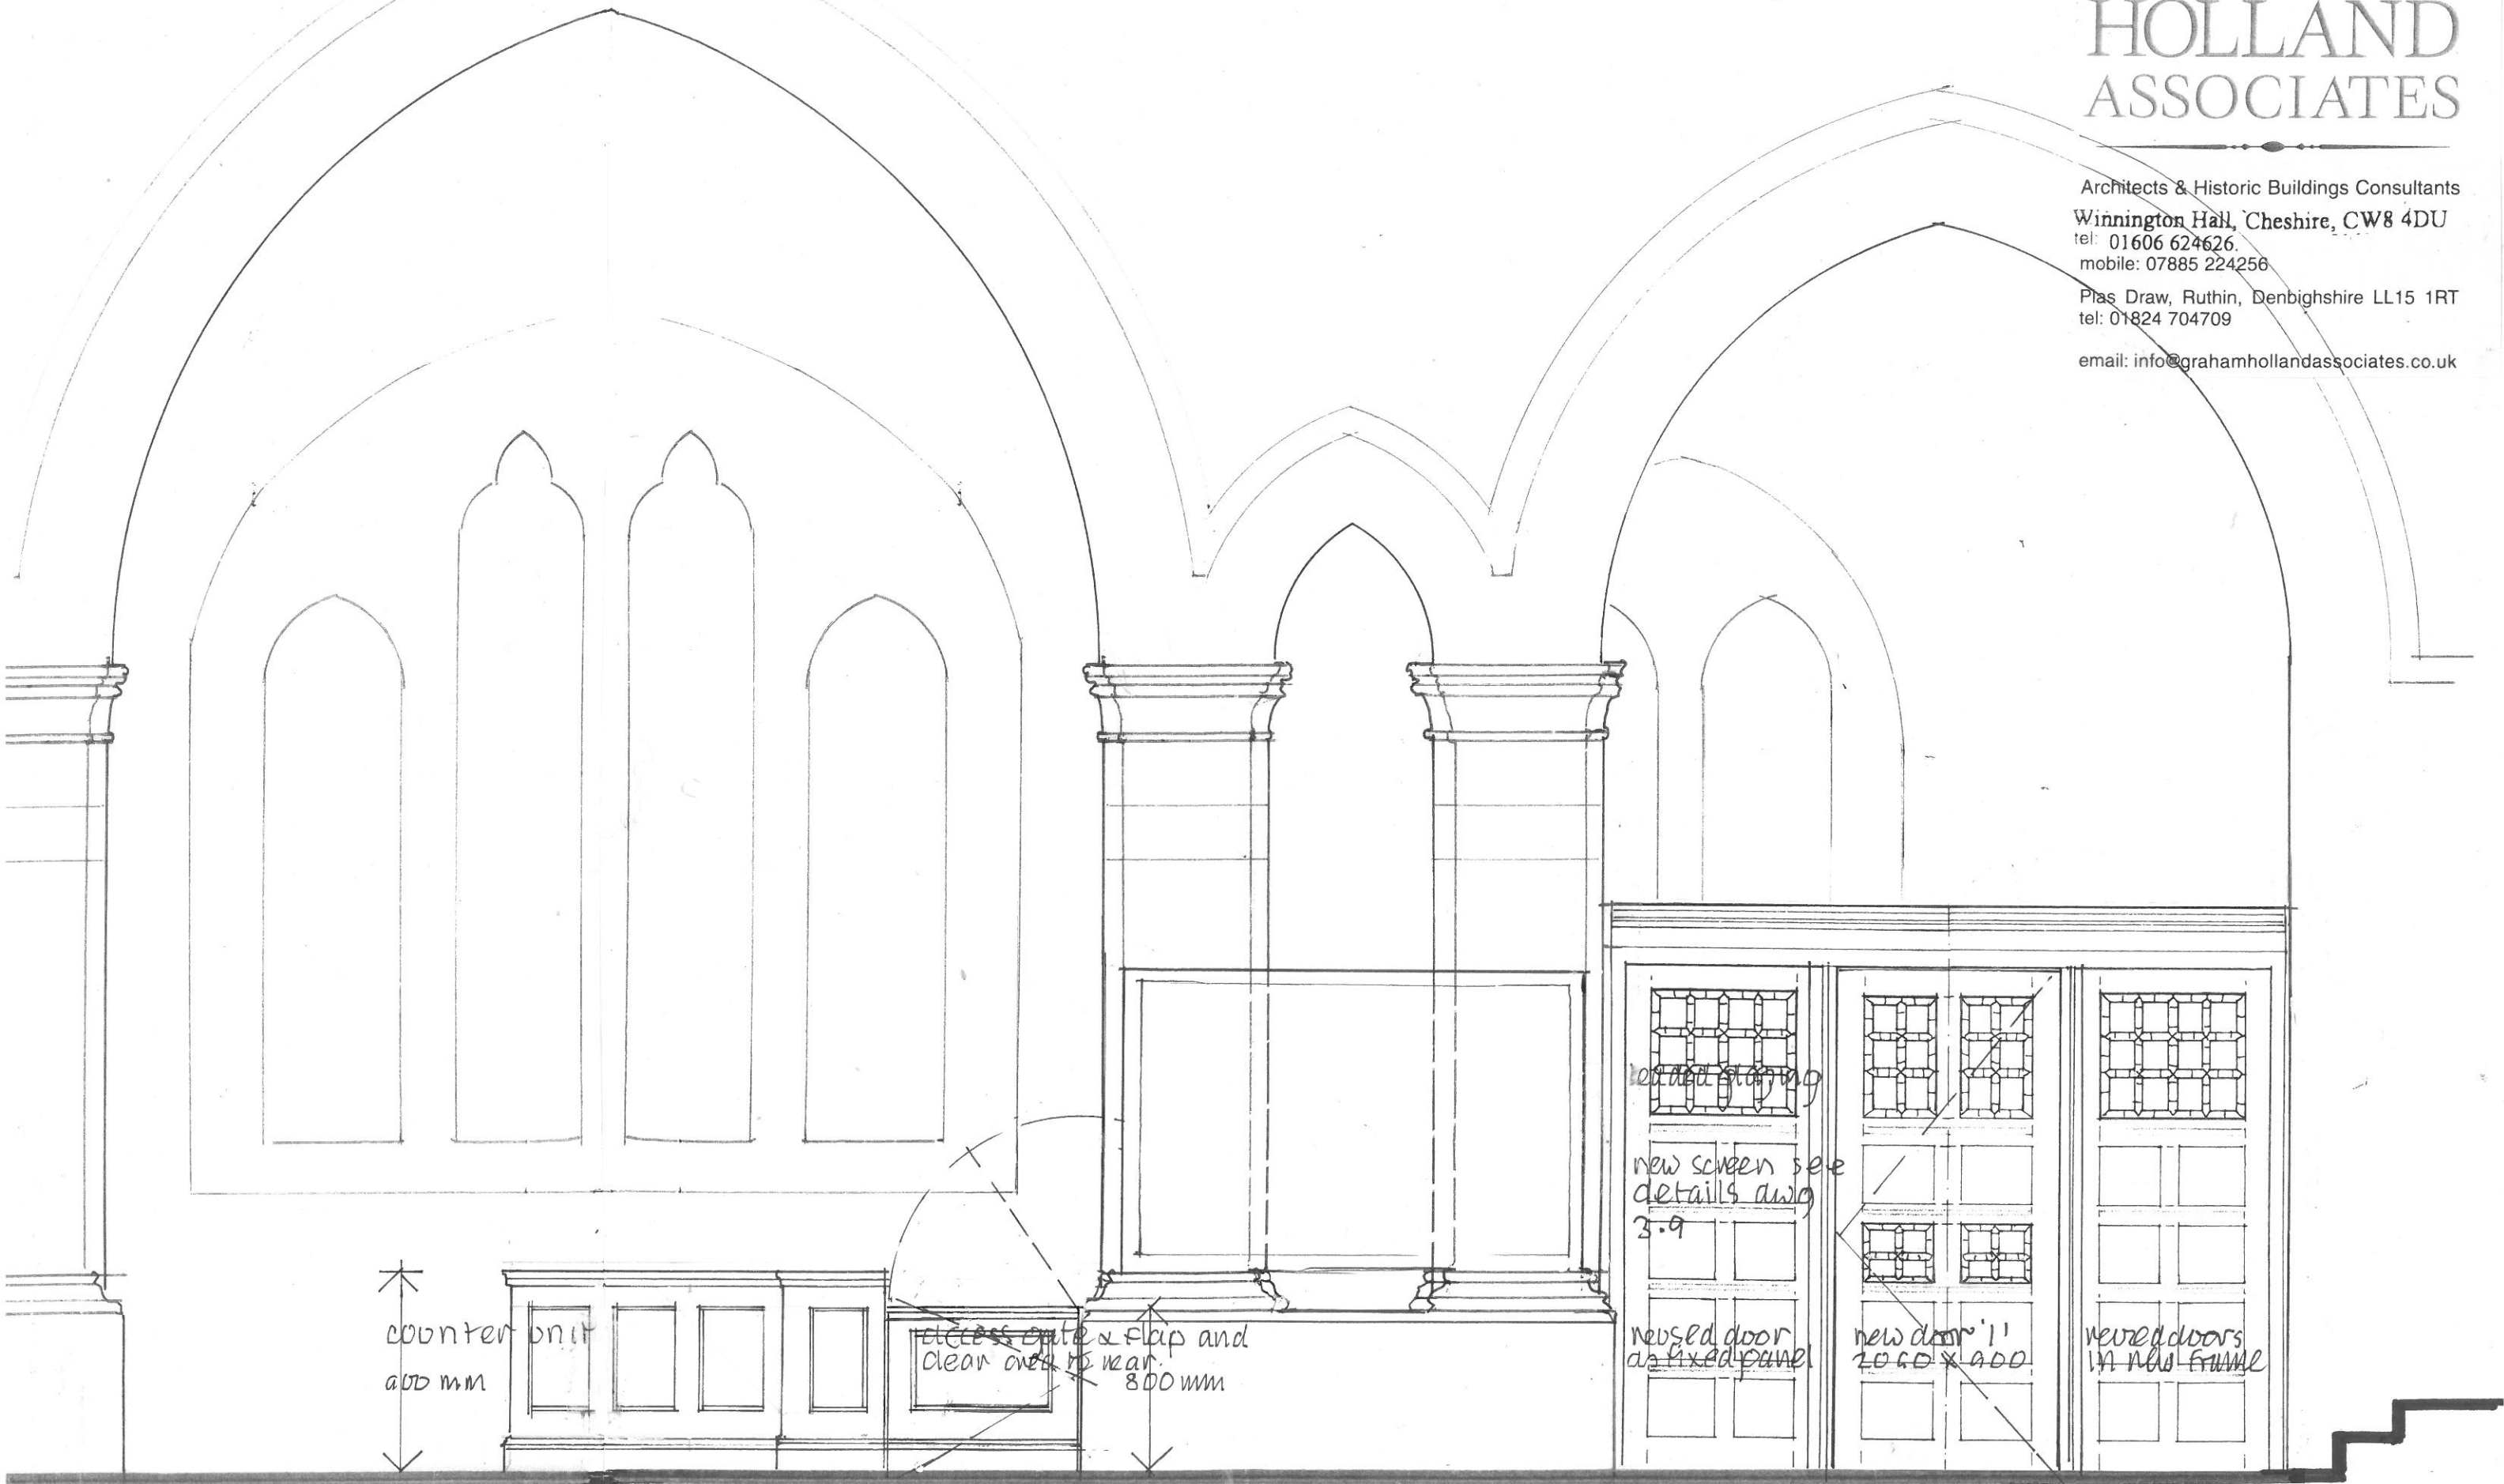

ELEVATION FROM THE NAVE LOOKING SOUTH 1:25 @ A3

check all details and dimensions on site