


Prenton, St. Stephen,

servery & lavatories. proposals. Sept. '23 DWG no 7090-3-7

GRAHAM
HOLLAND
ASSOCIATES

Architects & Historic Buildings Consultants
Winnington Hall, Cheshire, CW8 4DU
tel: 01606 624626
mobile: 07885 224256
Plas Draw, Ruthin, Denbighshire LL15 1RT
tel: 01824 704709
email: info@grahamhollandassociates.co.uk

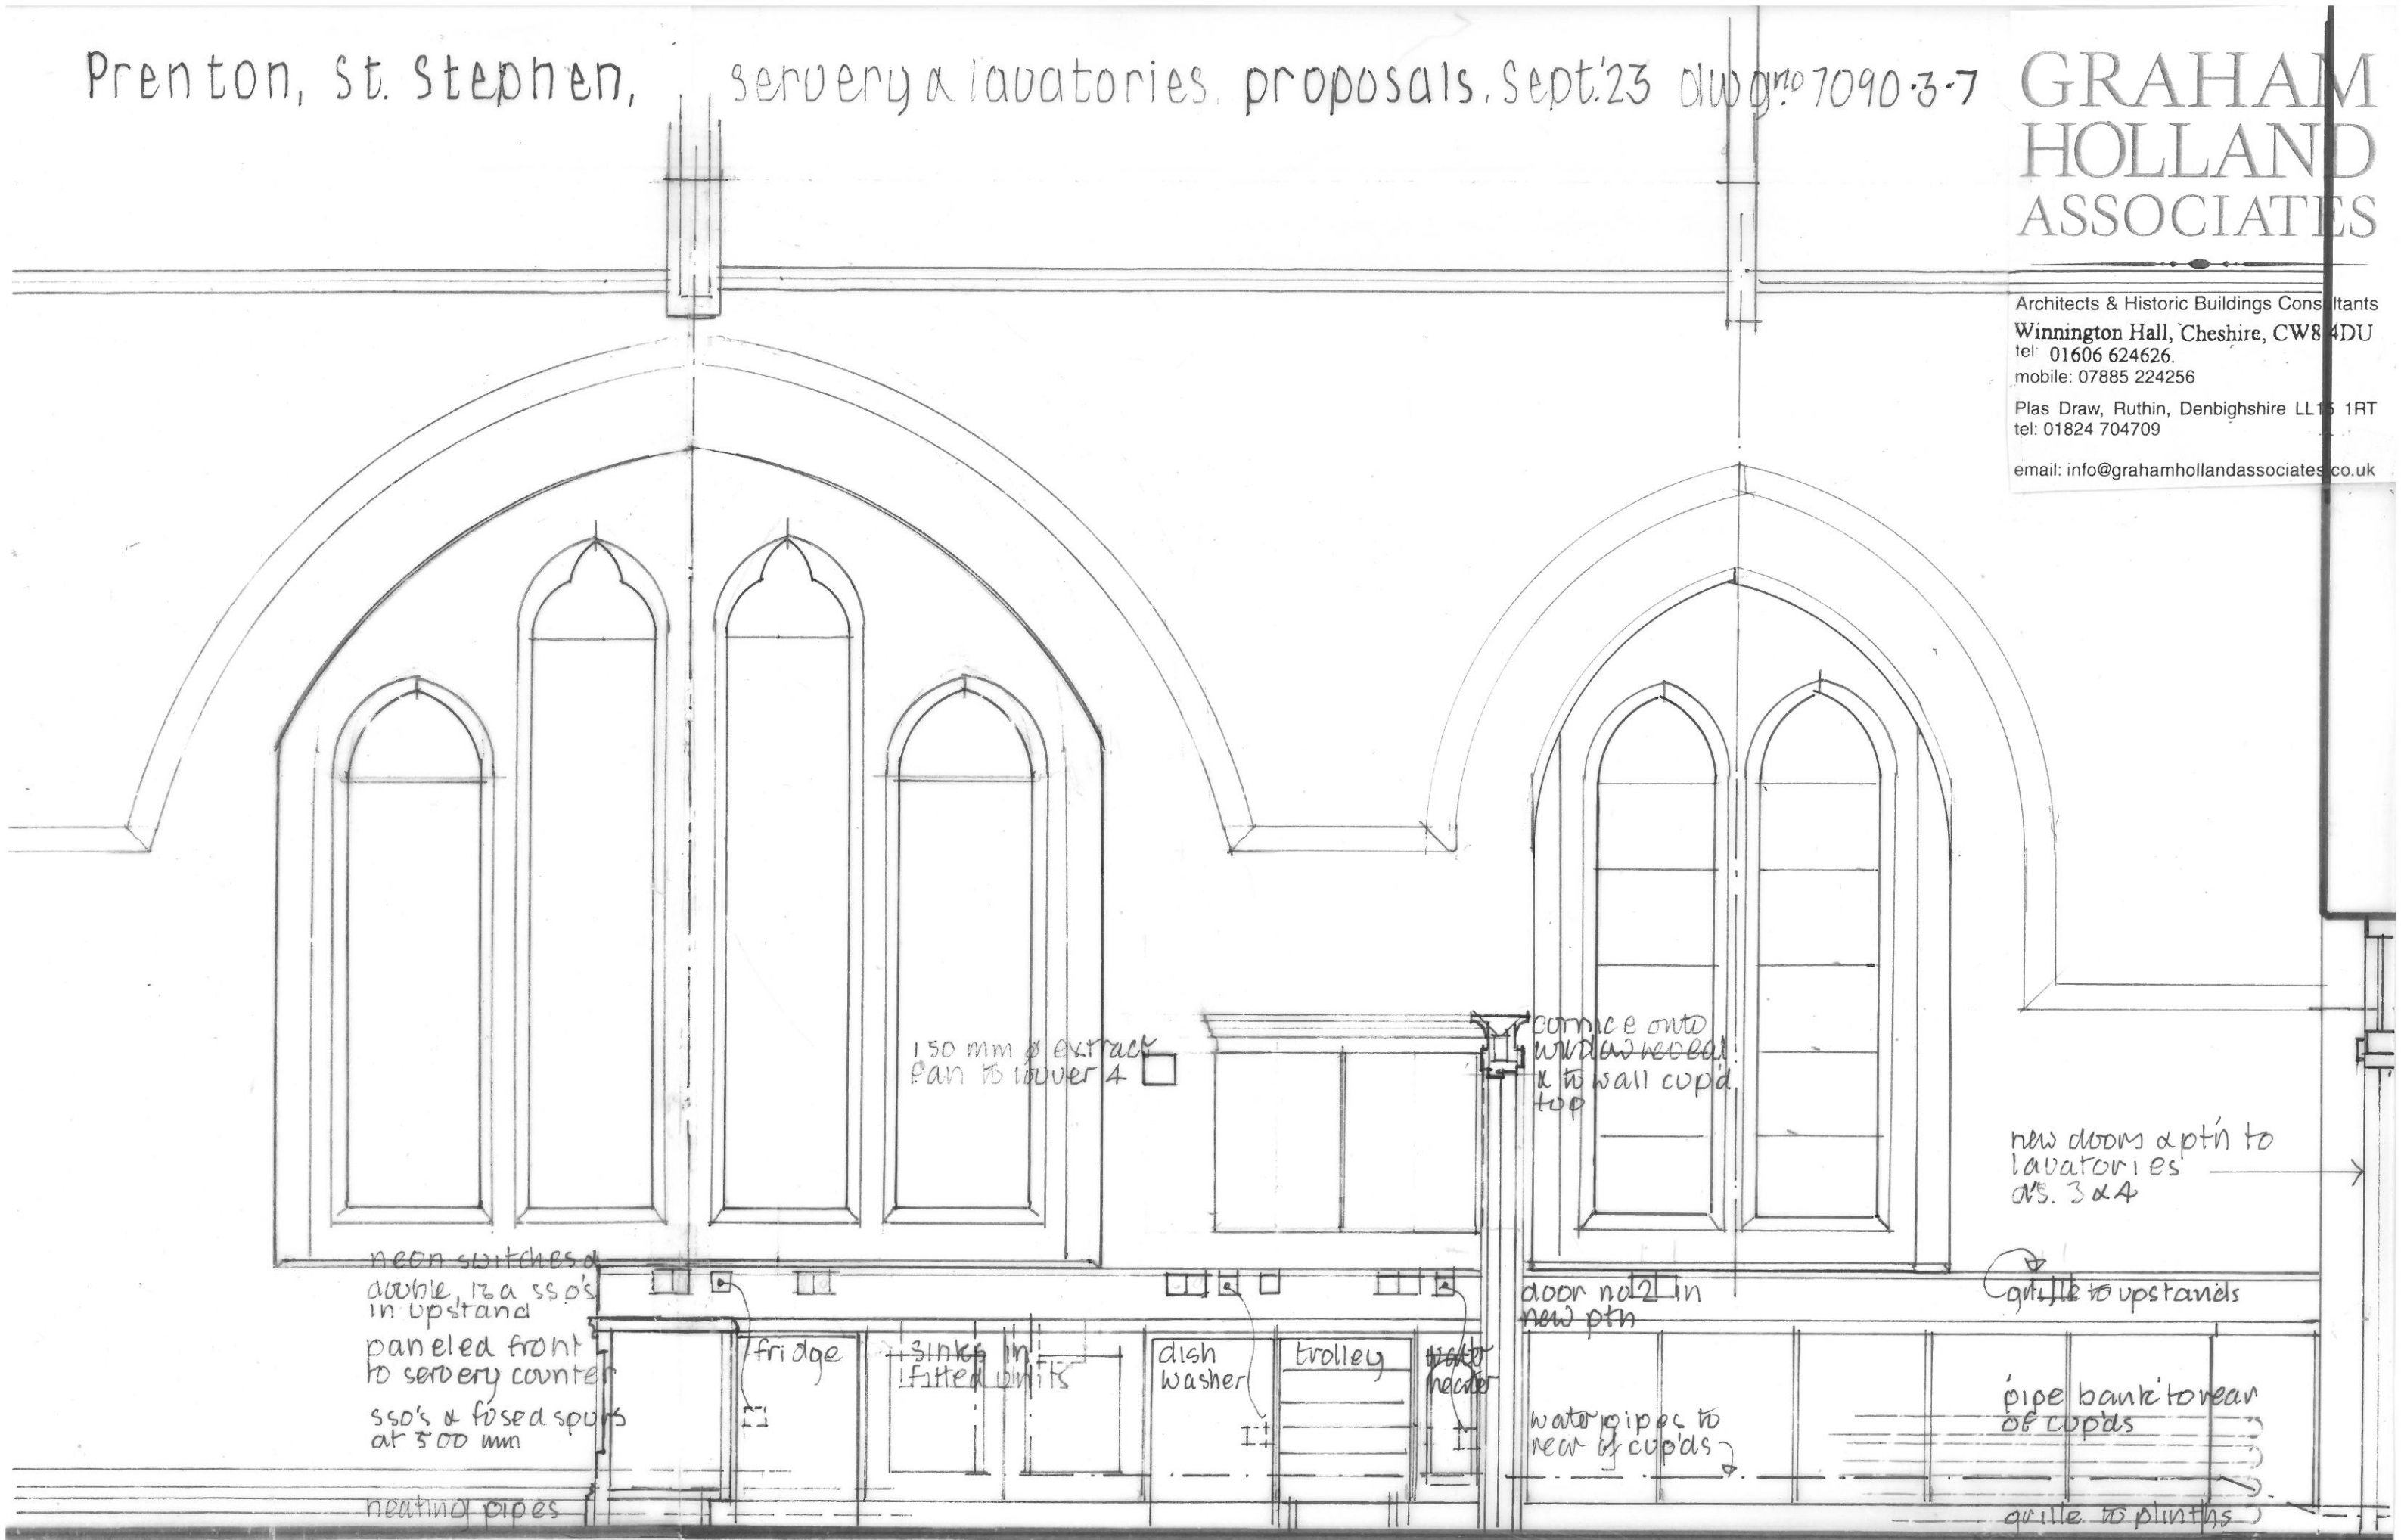

elevation section in the south aisle, looking south 1:25 @ A3
check all details & dimensions on site